



MARY ROBERT  
CONDOMINIUMS

- par by District Griffin -



Pavillon des ventes / Sales Pavilion  
1040, Wellington, Montréal, Qc H3C 0M1  
T/ 514.914.4743  
districtgriffin.com

1708 pi<sup>2</sup>/ft<sup>2</sup>


#2252, 2352

ÉTAGES / FLOORS 22,23

SP2

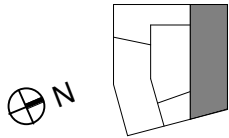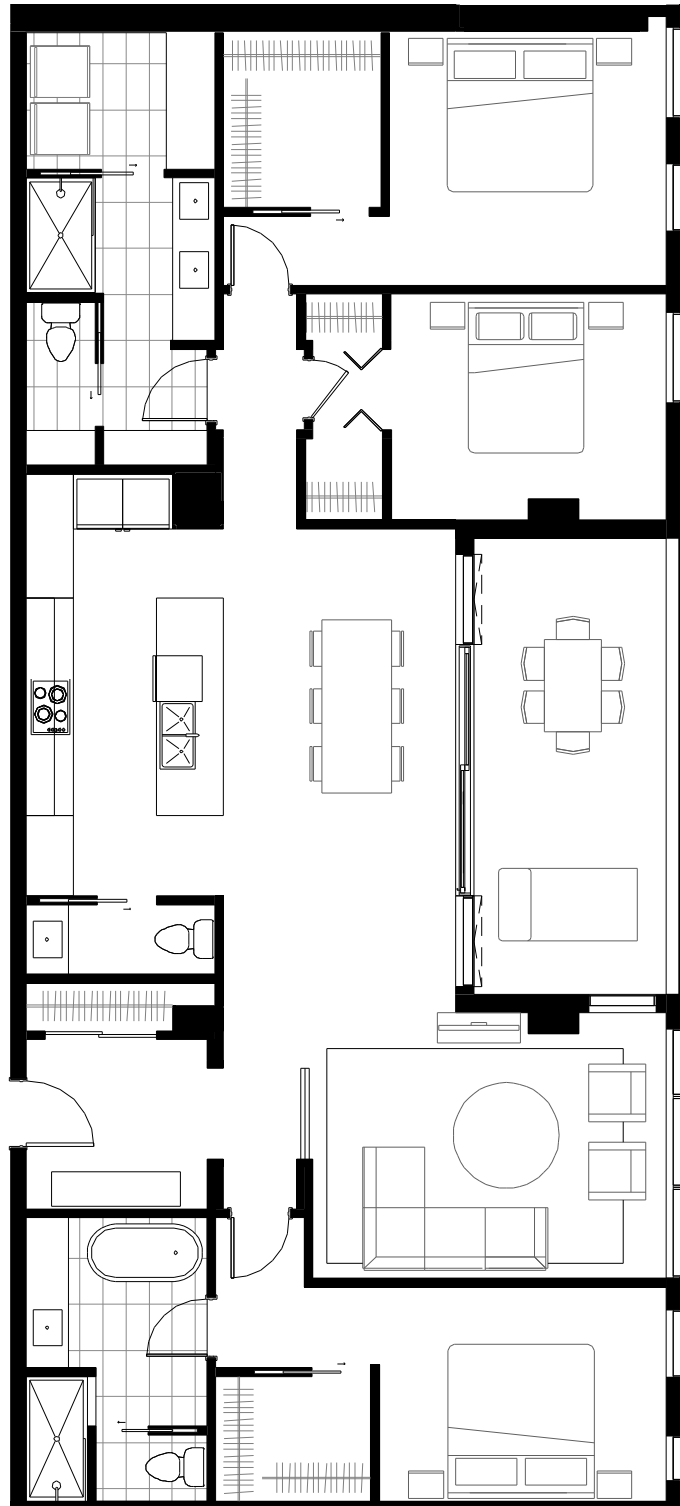

Ce plan d'étage est fourni à titre informatif seulement. Pour consulter les plans détaillés des étages mentionnés ci-joint et obtenir les spécifications techniques réelles des étages et/ou des unités, veuillez vous référer à un représentant des ventes. This floor plan is provided for information purposes only. For detailed plans of the floors outlined above and to obtain the technical specifications of the various floors unit, please refer to a sales representative.

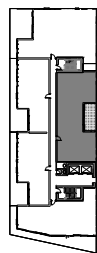

— RUE SMITH —

**Chambre / Bedroom**

9' - 4" X 12' - 5"  
9' - 10" X 11' - 11"  
11' - 0" X 12' - 0"

**Séjour et salle à manger /  
Living room and dining area**

11' - 6" X 15' - 4"

**Salle de bain / Bathroom**

12' - 4" X 7' - 10"  
18' - 9" X 8' - 2"  
3' - 0" X 8' - 2"

**Cuisine / Kitchen**

15' - 11" X 18' - 8"

**Balcon / Balcony**

19' - 10" X 9' - 1"

**Ilot 11 16 mars 2018**

Les dimensions, superficies, caractéristiques, détails et matériaux des aires et des pièces sont approximatifs et sujets à des modifications sans préavis afin de respecter les conditions applicables à l'édifice ou au site et les exigences municipales, structurales et/ou architecturales ainsi que celles du vendeur. La superficie et l'emplacement des terrasses peuvent varier d'un étage à l'autre. Le mobilier montré l'est à titre indicatif seulement. La superficie brute est calculée en incluant la moitié des murs mitoyens, le mur extérieur et le mur du corridor. L'illustration est un concept artistique qui peut être sujet à erreurs et omissions. Les prix énoncés sont sujets à changements sans préavis. / All areas and room dimensions, specifications, details and materials are approximate and subject to change without notice in order to comply with building or site conditions and municipal, structural and/or architectural requirements as well as the seller's conditions. Areas and locations of the terraces may vary from level to level. The furniture is shown as an example only. The gross area indicated includes half the common walls, the exterior wall and the corridor wall. Plan illustration is an artist concept that might be subject to error and omissions. Condo prices may vary without notice.

